




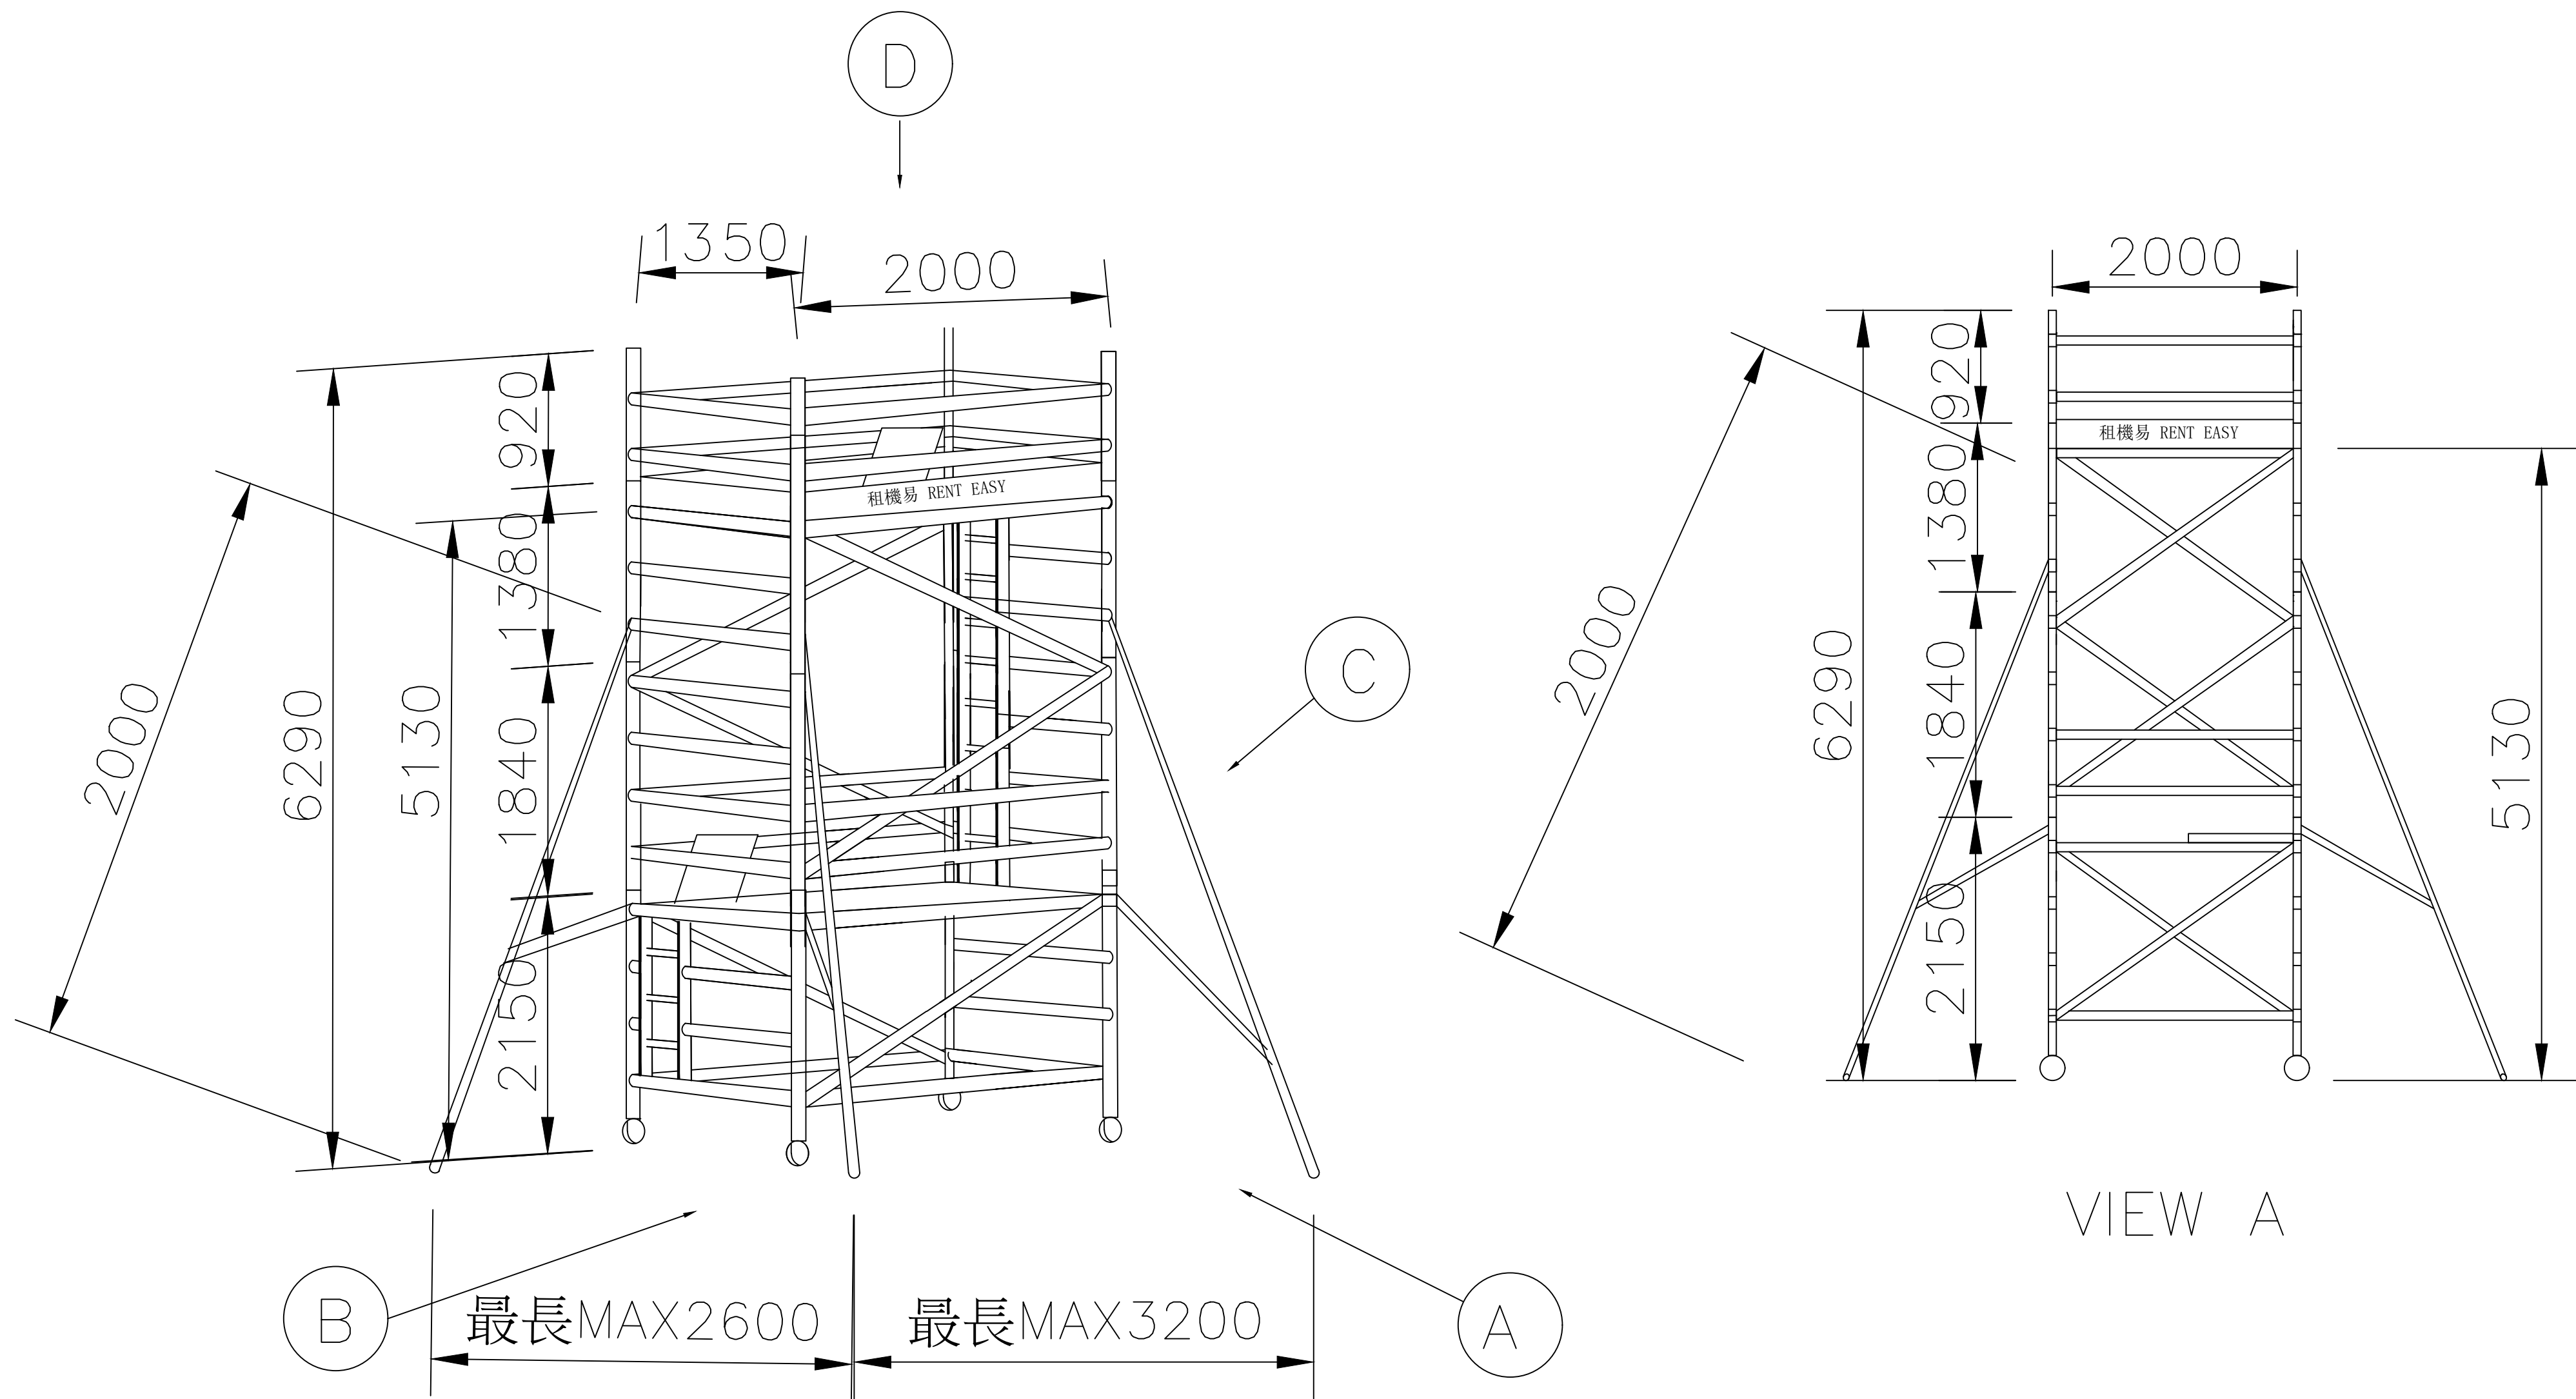


VIEW A

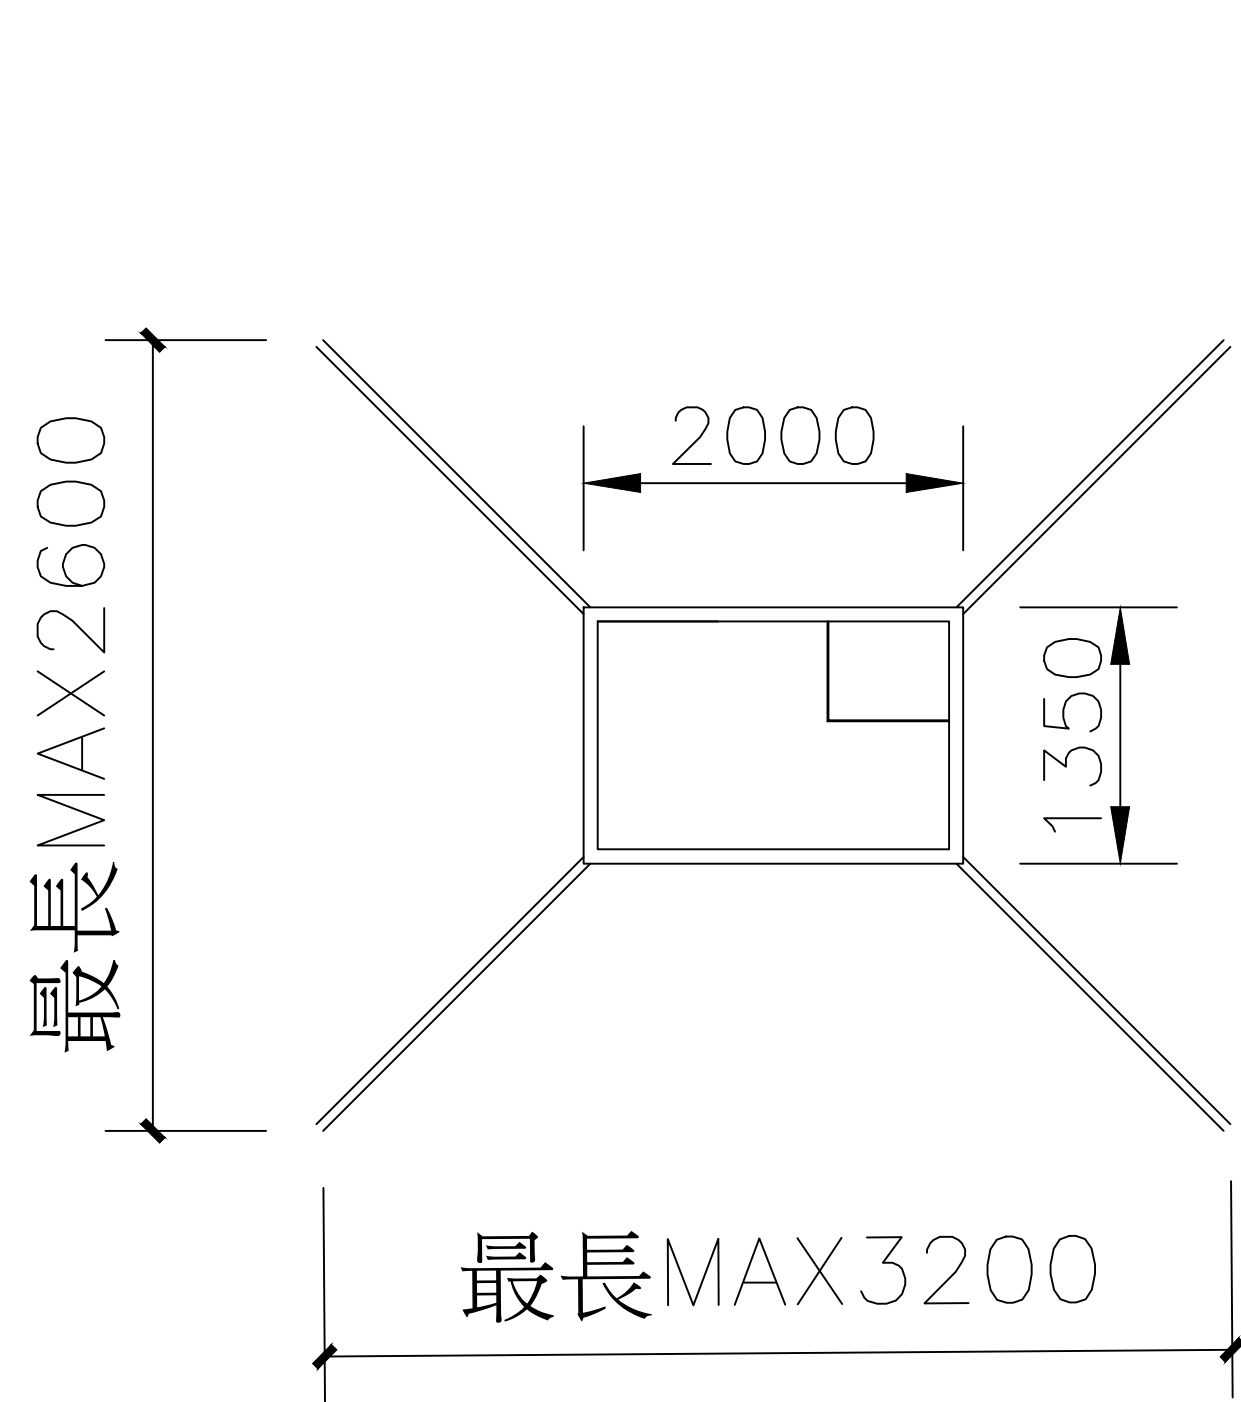

VIEW D

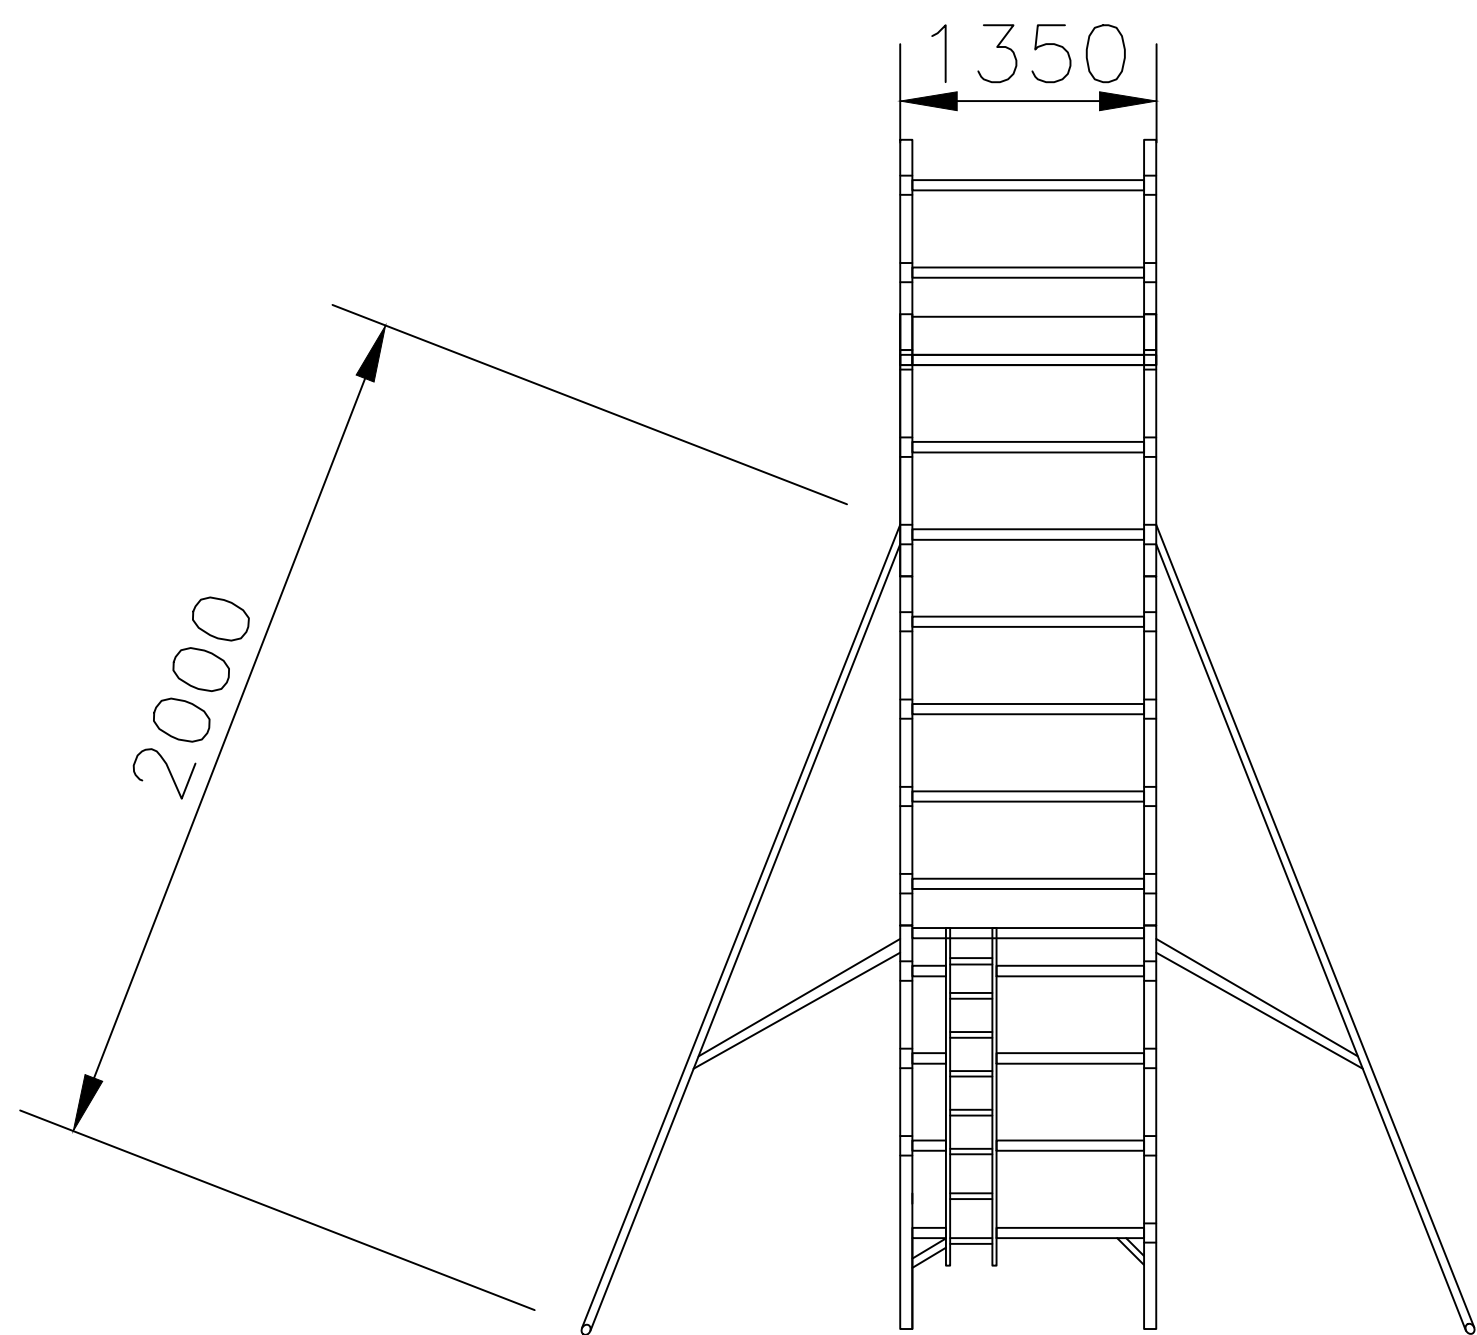

VIEW B

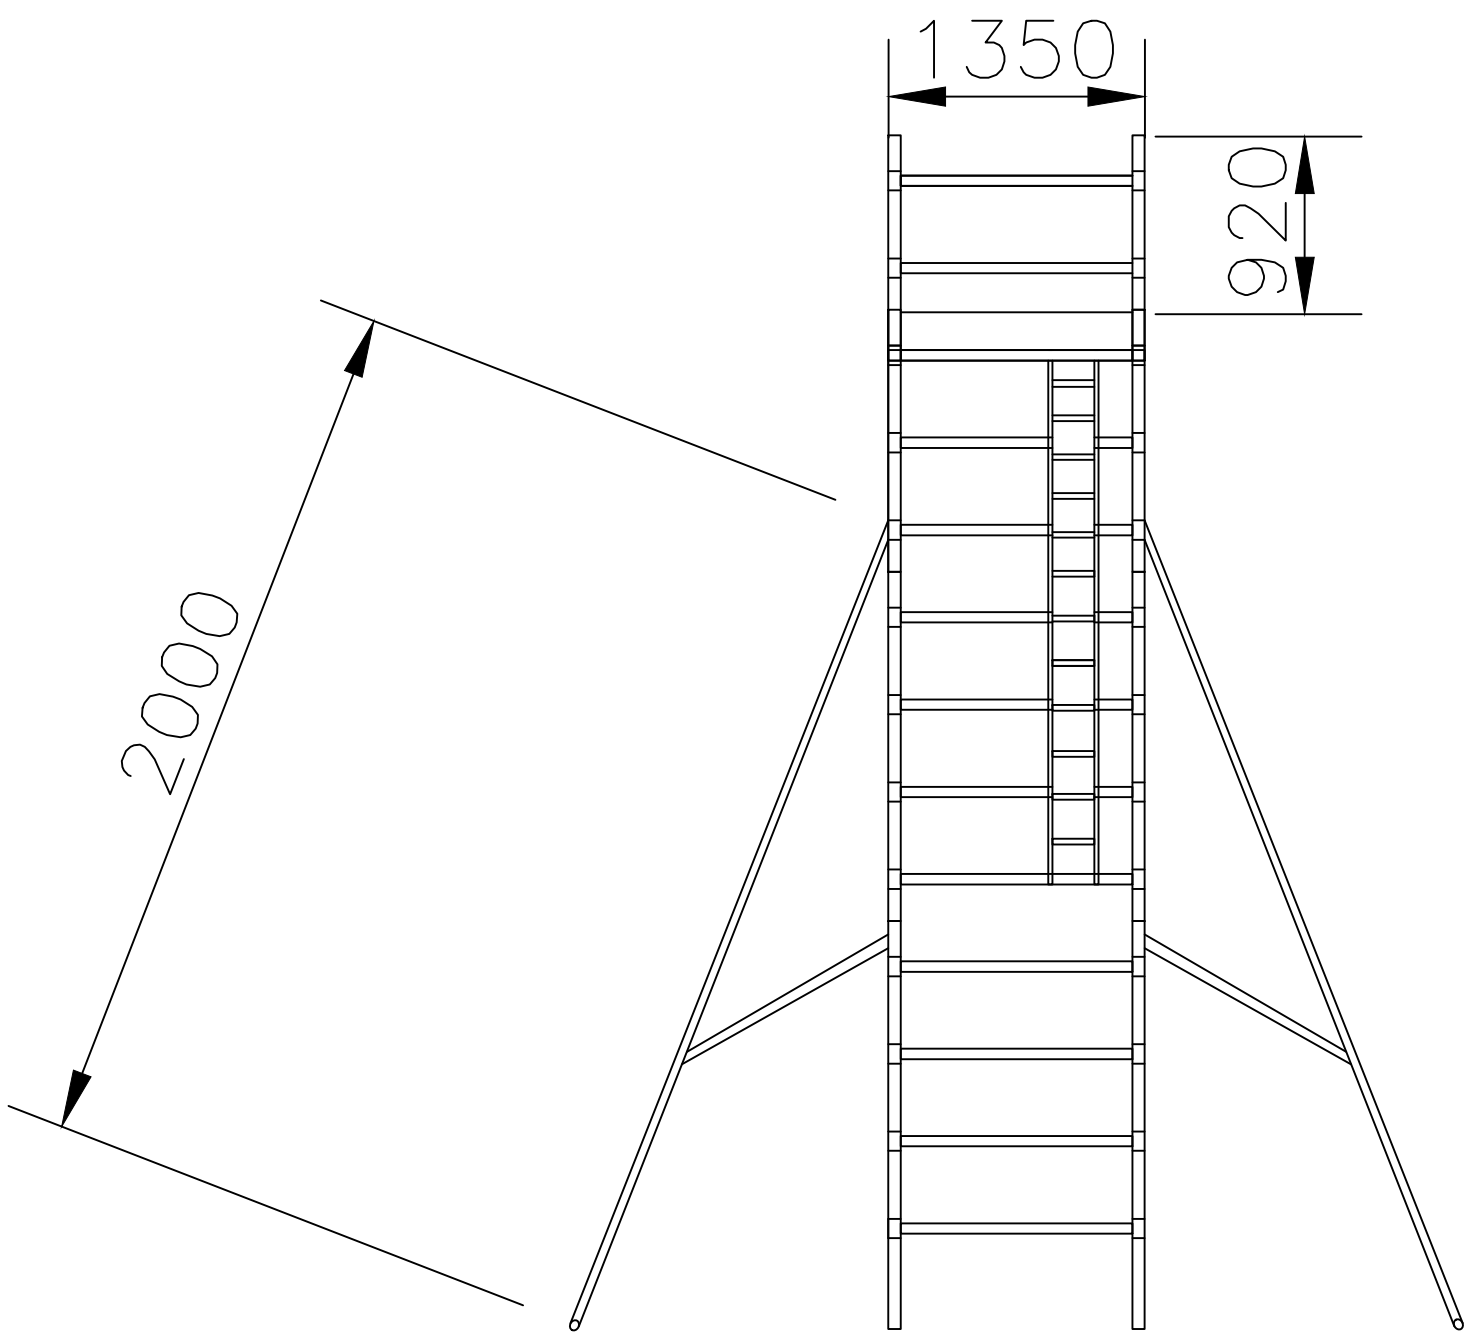

VIEW C

	DESCRIPTION	QTY
1	8寸腳輪	4
2	調教腳	4
3	2米橫杆	14
4	斜杆	6
5	鋁合金開孔平台	3
6	四級闊架	2
7	四級闊梯架	2
8	三級闊架	1
9	三級闊梯架	1
10	二級闊扶手	2
11	2米闊踢腳板	1

Notes:			
REV: DESCRIPTION:		BY:	DATE:
STATUS:			
CLIENT:			
ARCHITECT:			
SITE:			
TITLE: 5.13M SAFETY PLATFORM (W)			
SCALE: AT A1: 1:40	DATE: 11/03/2025	DRAWN: TW	CHECKED: TW
PROJECT NO:	DRAWING NO: SP0003	REVISION: 0	